

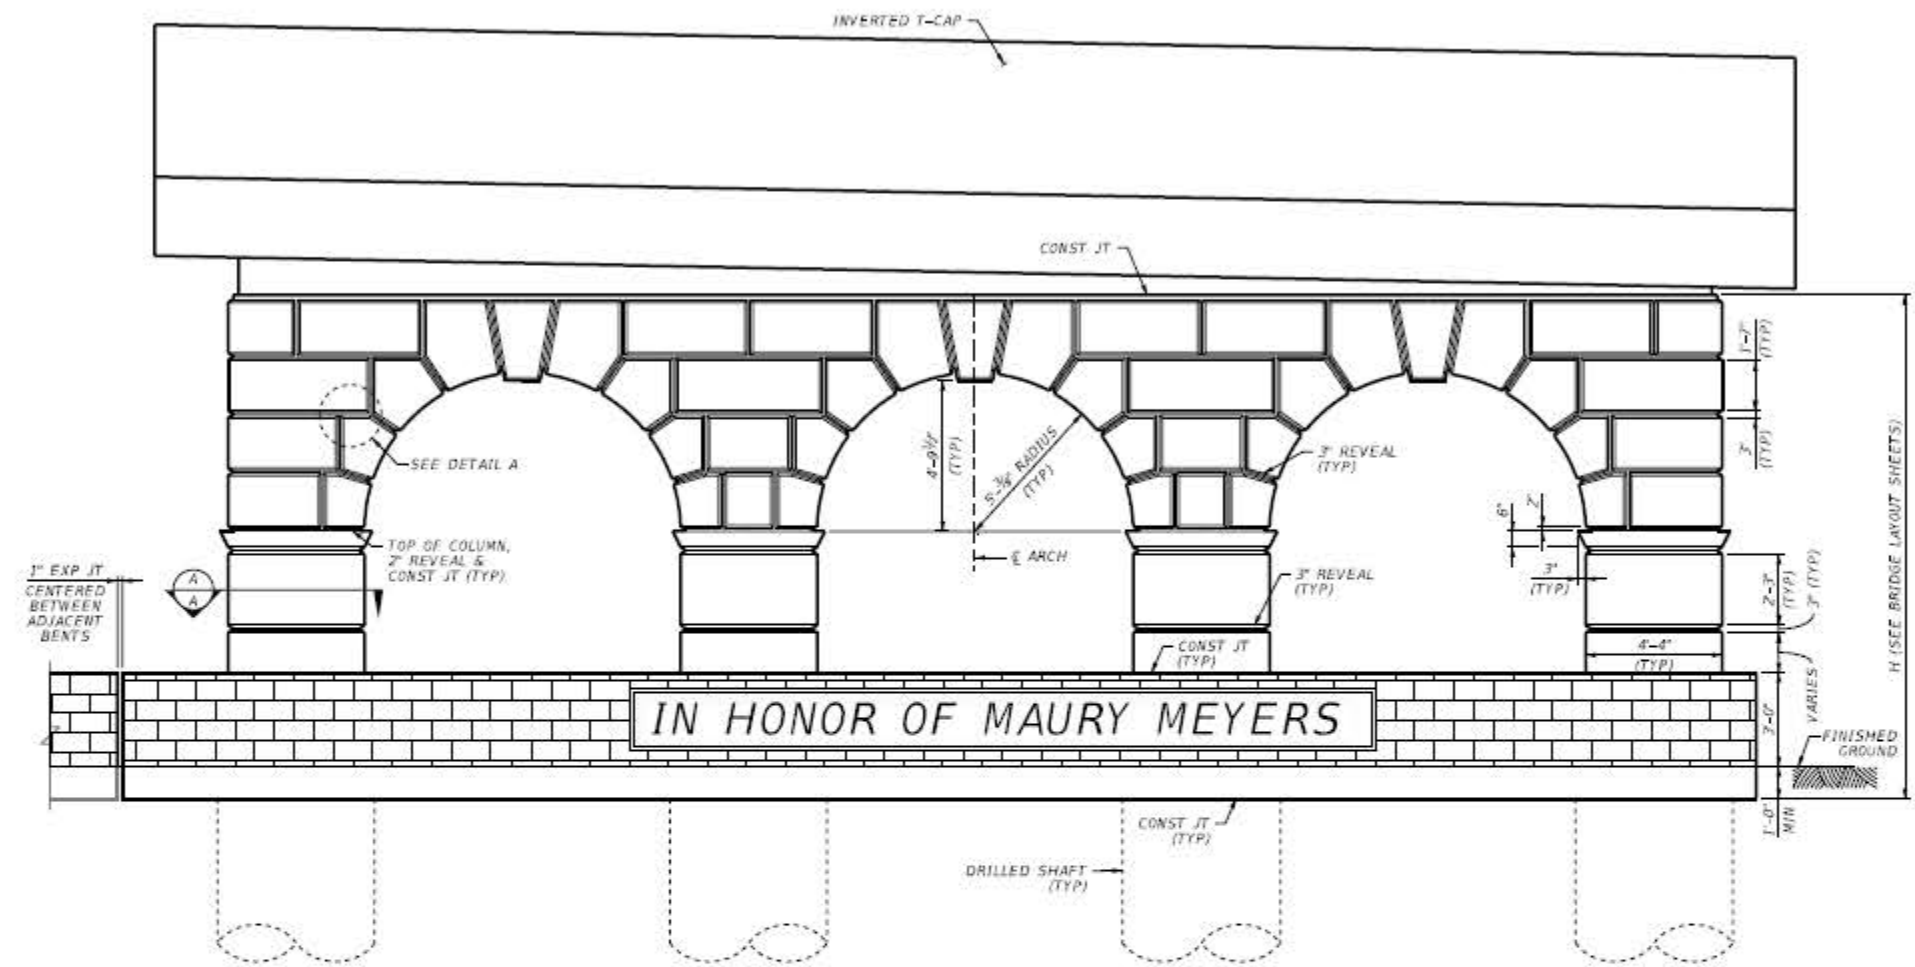


DATE: 21-FEB-2024 00:41
FILE: Projects\1074500 - BMT 10 69 Interchange\40 - Design\Estimate - Design\Plan Set\1. Bridge\COMMON SHEETS\1978 EASTEX BRIDGE-P-BENT 7-8 AESTHETICS.dwg


- NOTES:
1. SEE SHEET 4 OF 4 FOR AESTHETIC DETAILS.
2. SEE SHEET 4 OF 4 FOR ARCH MANTEL REVEAL LOCATIONS.

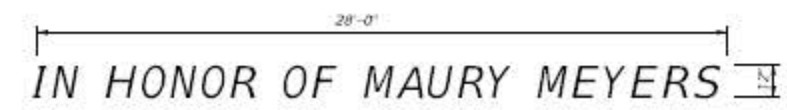

COLUMN AESTHETICS
(PHASE 1 STEP 3)

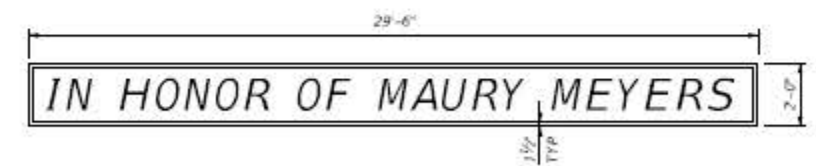

LETTERING DIMENSIONS

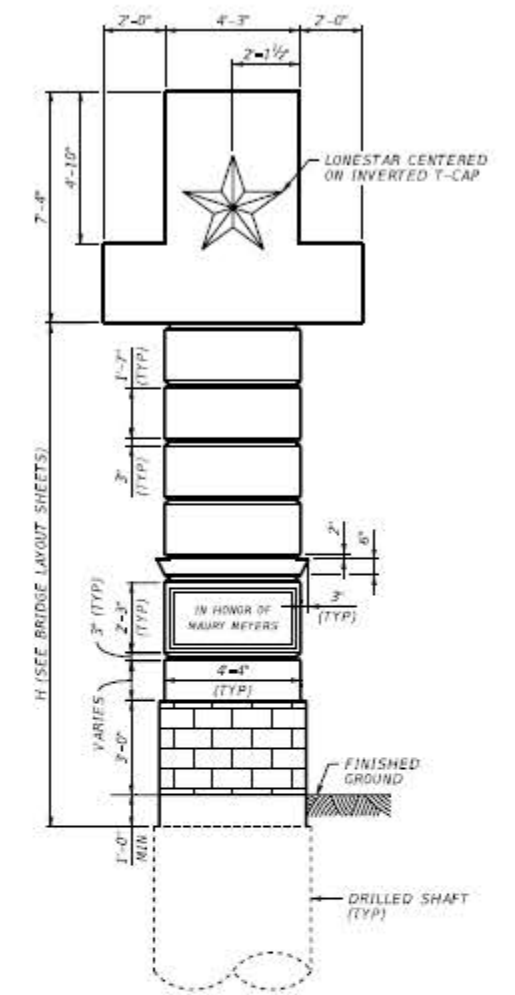

SIDE VIEW



2-20-24

HL93 LOADING

VOLKERT


F-12679

Texas Department of Transportation


1H 10 AT US 69
ARCH
AESTHETIC DETAILS
1H 10 ML OVER LAUREL AVE
BENT 7 & 8
SHEET 1 OF 4

CONTRACT	SECTION	JOB	HIGHWAY
0028	13	135	1H 10
DEST	COUNTY	SHEET NO.	
BMT	JEFFERSON	1978	


DATE: 21-FEB-2024 00:39
FILE: Projects\1074500 - BMT 10 69 Interchanges\4C - Design Eastex\4 - Design Eastex\1979 EASTEX BRIDGE-P BENT_7-8_AESTHETICS_02

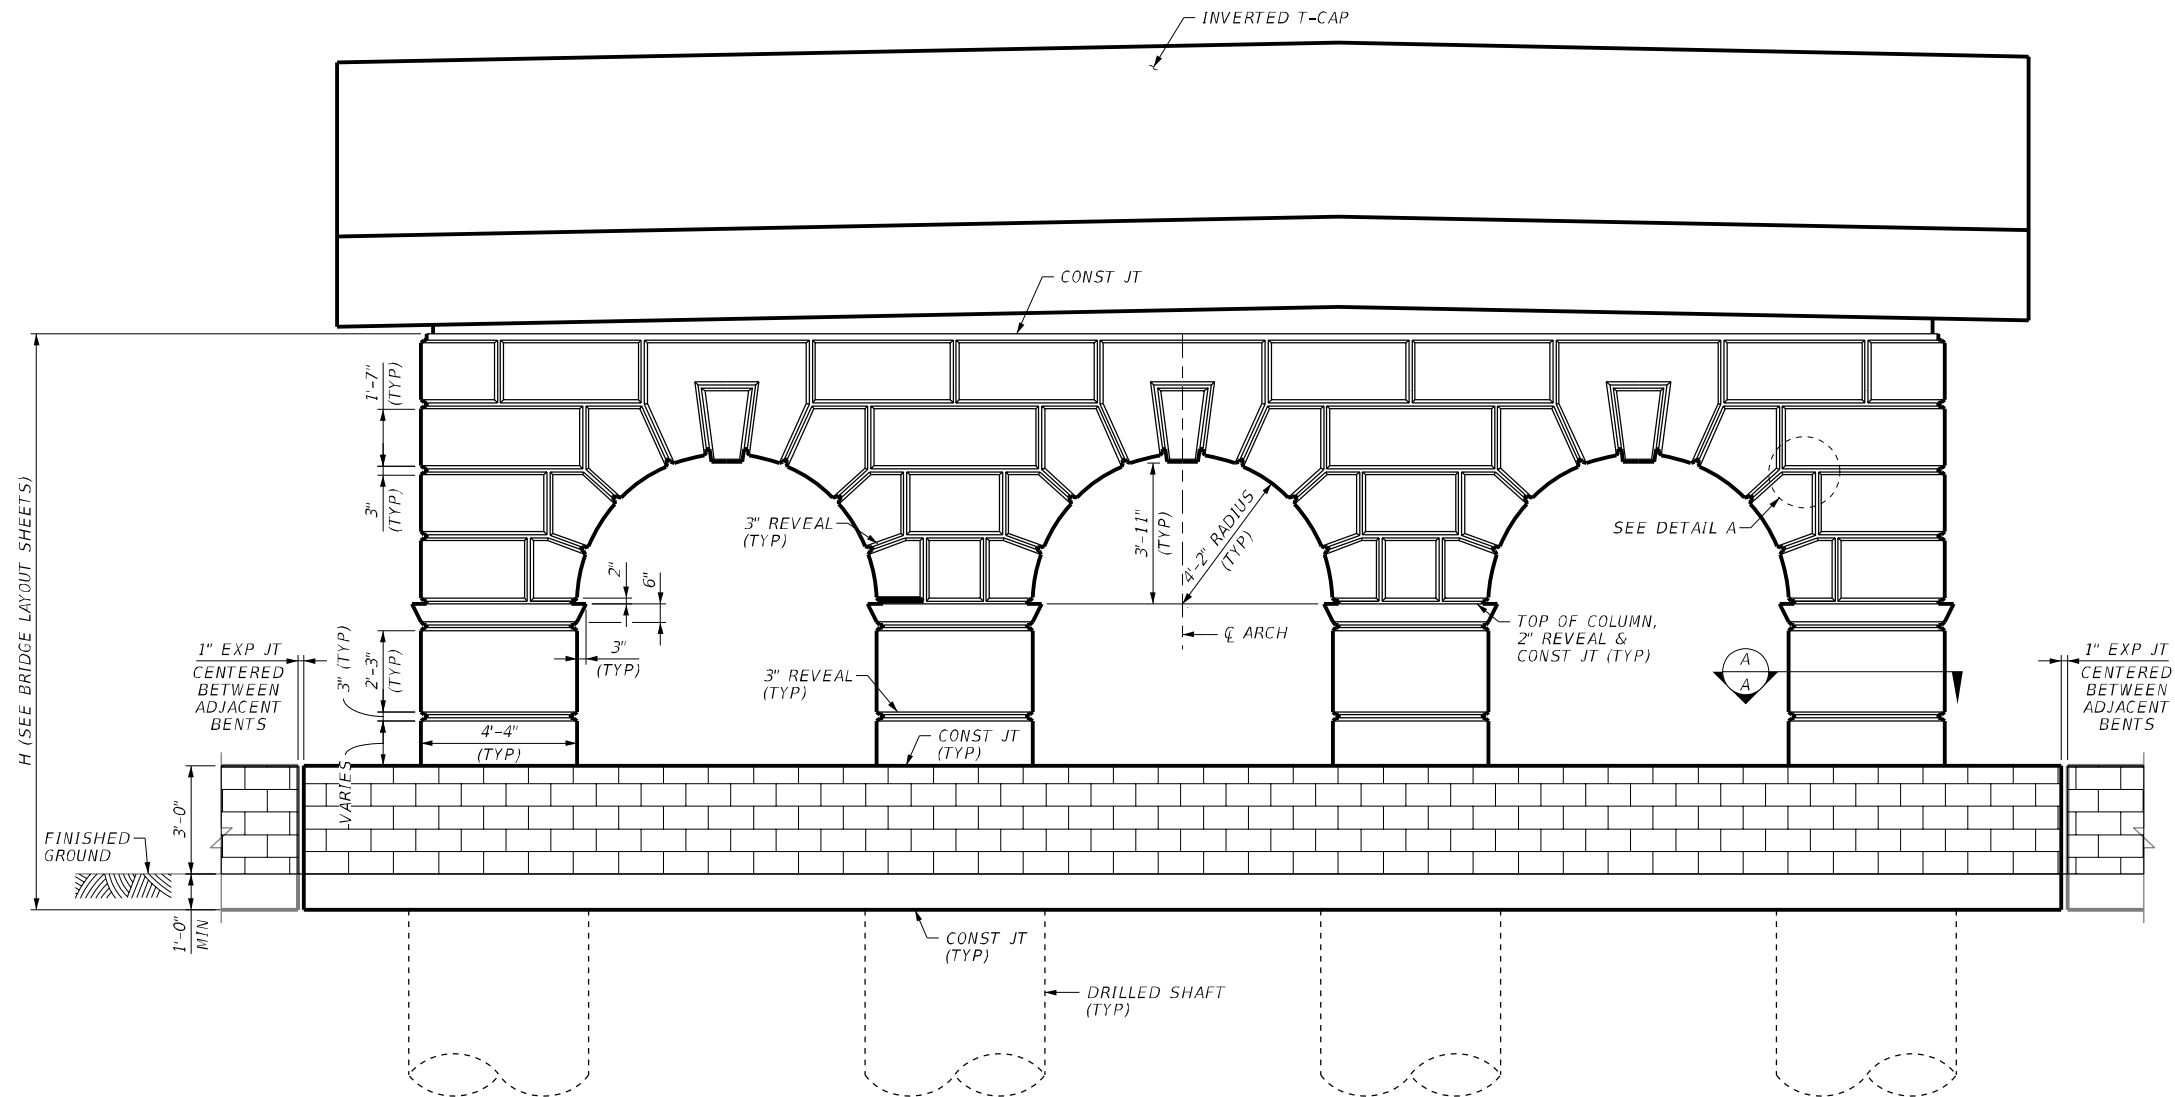

COLUMN AESTHETICS
(PHASE 3 STEP 1)

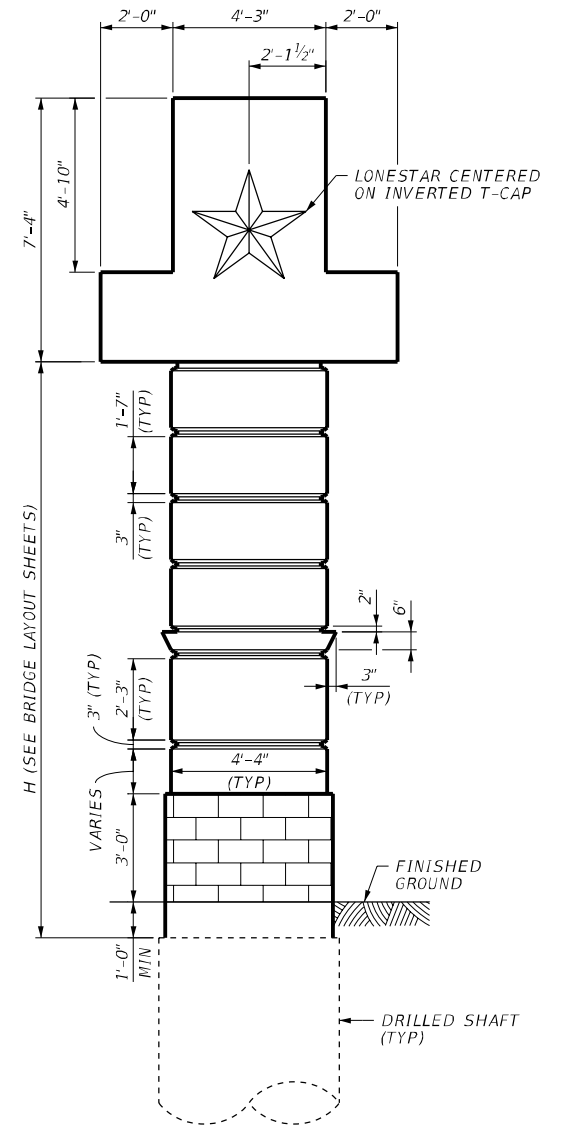

SIDE VIEW

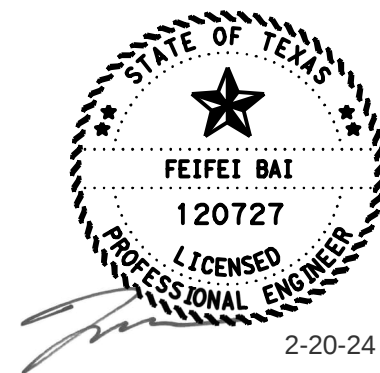

HL93 LOADING

VOLKERT

F-12679

Texas Department of Transportation

IH 10 AT US 69
ARCH
AESTHETIC DETAILS
IH 10 ML OVER LAUREL AVE
BENT 7 & 8
SHEET 2 OF 4

DN: FB	CK: SUN	DW: KAH	CK: FB
CONT	SECT	JOB	HIGHWAY
0028	13	135	IH 10
DIST	COUNTY	SHEET NO.	
BMT	JEFFERSON	1979	

