

LEGEND


- EXISTING RIGHT OF WAY
- PROPOSED RIGHT OF WAY
- RETAINING WALL
- PROPOSED SIDEWALK
- EXISTING SIDEWALK
- DRIVEWAY RECONSTRUCTION
- CONCRETE PAD (METRO)
- PEDESTRIAN RAMP

FM 1960
CD 1960-00-00
HOUSTON DISTRICT

PGAL

FM 1960
SIDEWALK LAYOUT

SHEET 1 OF 5

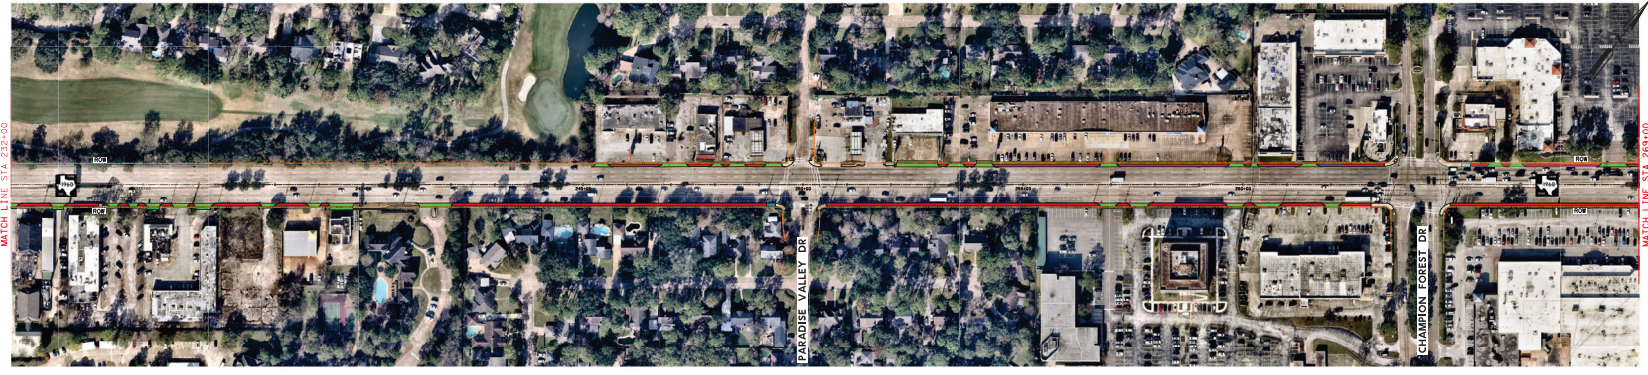

LEGEND

- EXISTING RIGHT OF WAY
- PROPOSED RIGHT OF WAY
- RETAINING WALL
- PROPOSED SIDEWALK
- EXISTING SIDEWALK
- DRIVEWAY RECONSTRUCTION
- CONCRETE PAD (METRO)
- PEDESTRIAN RAMP

FM 1960
CD 1960-00-00
HOUSTON DISTRICT

PGAL

FM 1960
SIDEWALK LAYOUT

SHEET 1 OF 5